
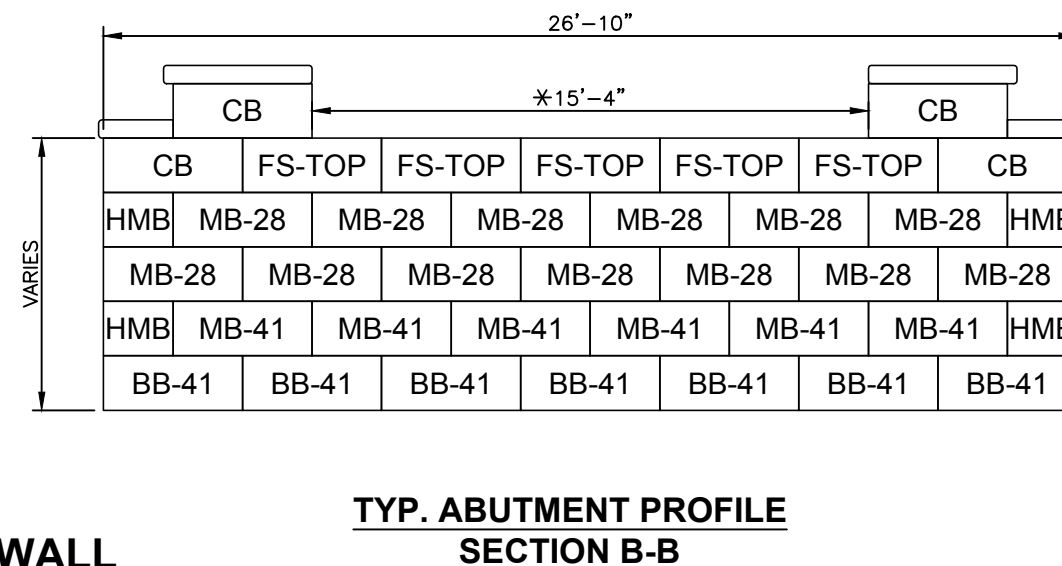


TABLE OF UNITS				
MARK	CODE	TOTAL QTY.	WEIGHT (LBS.)	
FS-TOP	RW-RR-FSTB-FULL	10	1600	
MB-28	RW-RR-MB-28	26	1540	
MB-41	RW-RR-MB-41	12	2195	
BB-41	RW-RR-BB-41	14	2195	
HMB	RW-RR-HMB-41	4	1041	
HMB	RW-RR-HMB-28	4	1041	
CB	RW-RR-FS-TC	8	1493	
CAP	FS-RR-CAP4SIDED	4	600	
HCAP	FS-RR-HCAP4SIDED	4	300	
TOTALS		VARIES		

NOTES:
BOTTOM COURSE ONLY SHOWN IN PLAN VIEW.

*SLAB WIDTH MAY VARY TO ACCOMMODATE ROADWAY WIDTH.

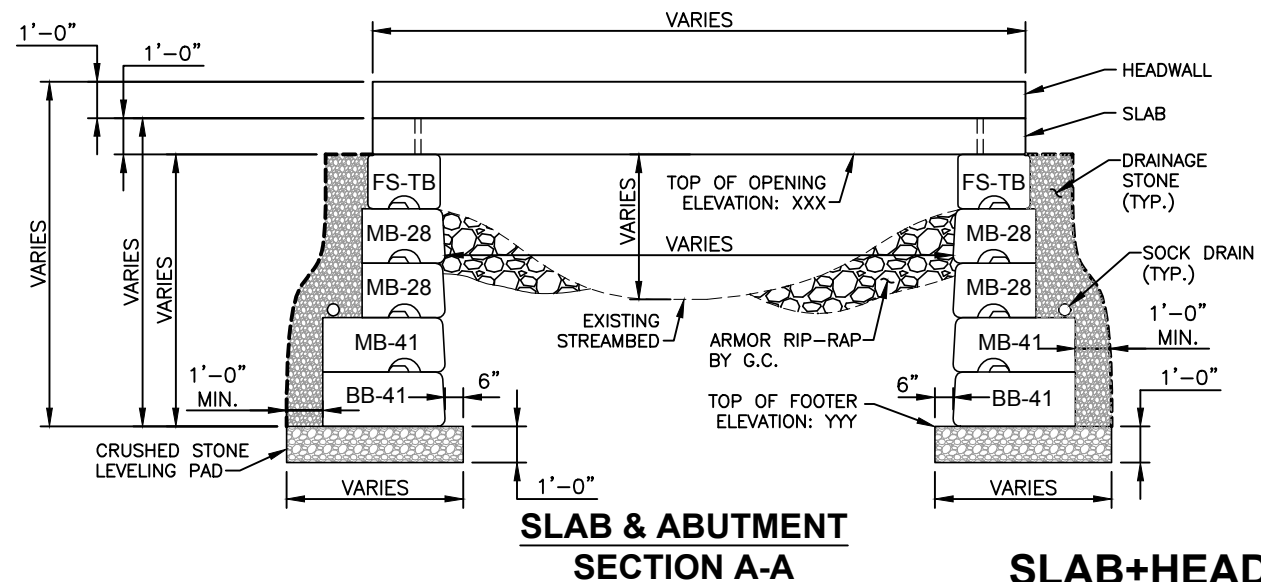

DATE: 11/20/19	DRAWN BY: JLH	CONTRACT: XXXX
SCALE: N.T.S.	CK'D BY: SMD	DWG NO: XXXX
SHEET TITLE: LAYOUT DETAILS	PROJECT: DECK SLAB W/ REDI ROCK ABUTMENT WALLS	INVS DOT: XXXX
		DWG NO: XXXX
		01

PRECAST

KISTNER CONCRETE PRODUCTS, INC.
5550 HINMAN ROAD
LOCKPORT, NEW YORK 14094
PH: 716.243.6200
WWW.KISTNERCONCRETE.COM
ALL RIGHTS OF KISTNER CONCRETE PRODUCTS, INC.

REV. NO.	DATE	DESCRIPTION

PREPARED FOR: **XXXX**

ACCT # XXXXX

JOB ID: XXXXX