





KISTNER CONCRETE PRODUCTS INC.  
8713 READ ROAD  
E. PEMBROKE, N.Y.  
14056  
(716) 894-2267

PRODUCT DESIGNATION

10' DIA. WET WELL, 10' DIA. LIFT STATION,  
AND 12' SQ. VALVE PIT

DWG. NO.

LS-10-WW-LS-VP

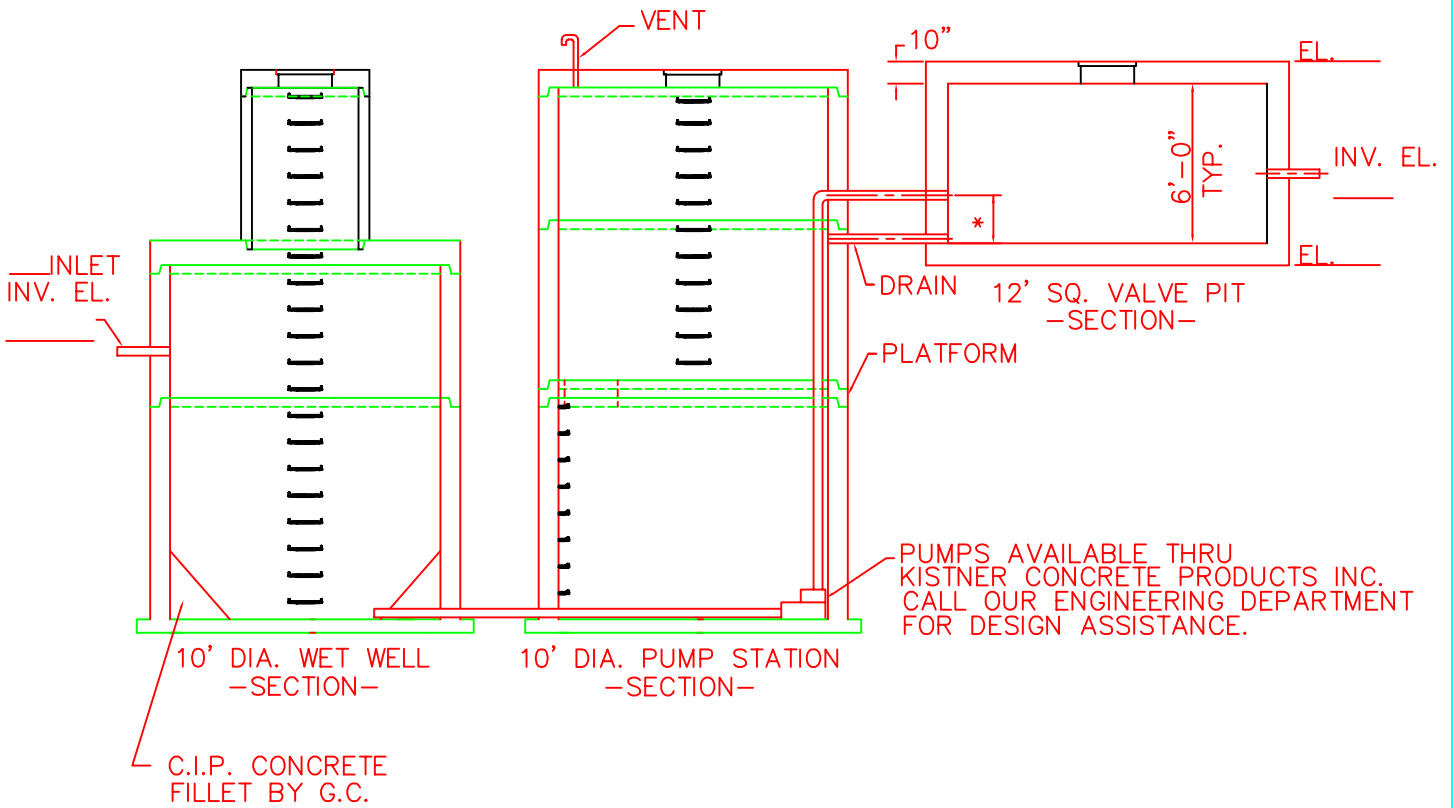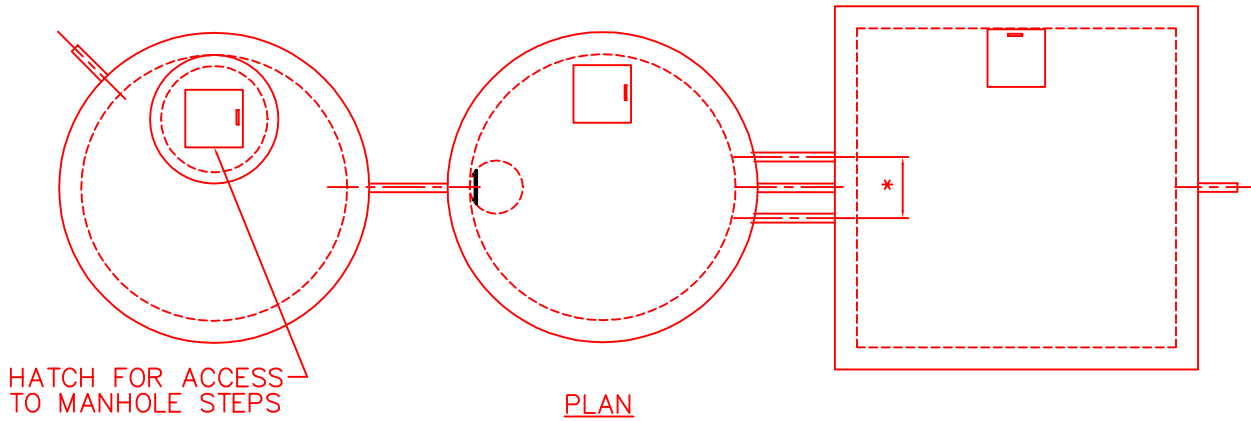

\* - DIMENSIONS BY G.C.

SPECIFICATIONS:

1. FOR ROUND STRUCTURES SEE THE MANHOLE SECTION FOR PIECE SIZES AND SPECIFICATIONS.
2. FOR SQUARE AND RECTANGULAR STRUCTURES SEE THE SQUARE AND RECTANGULAR STRUCTURES SECTION FOR SPECIFICATIONS.