


PLAN

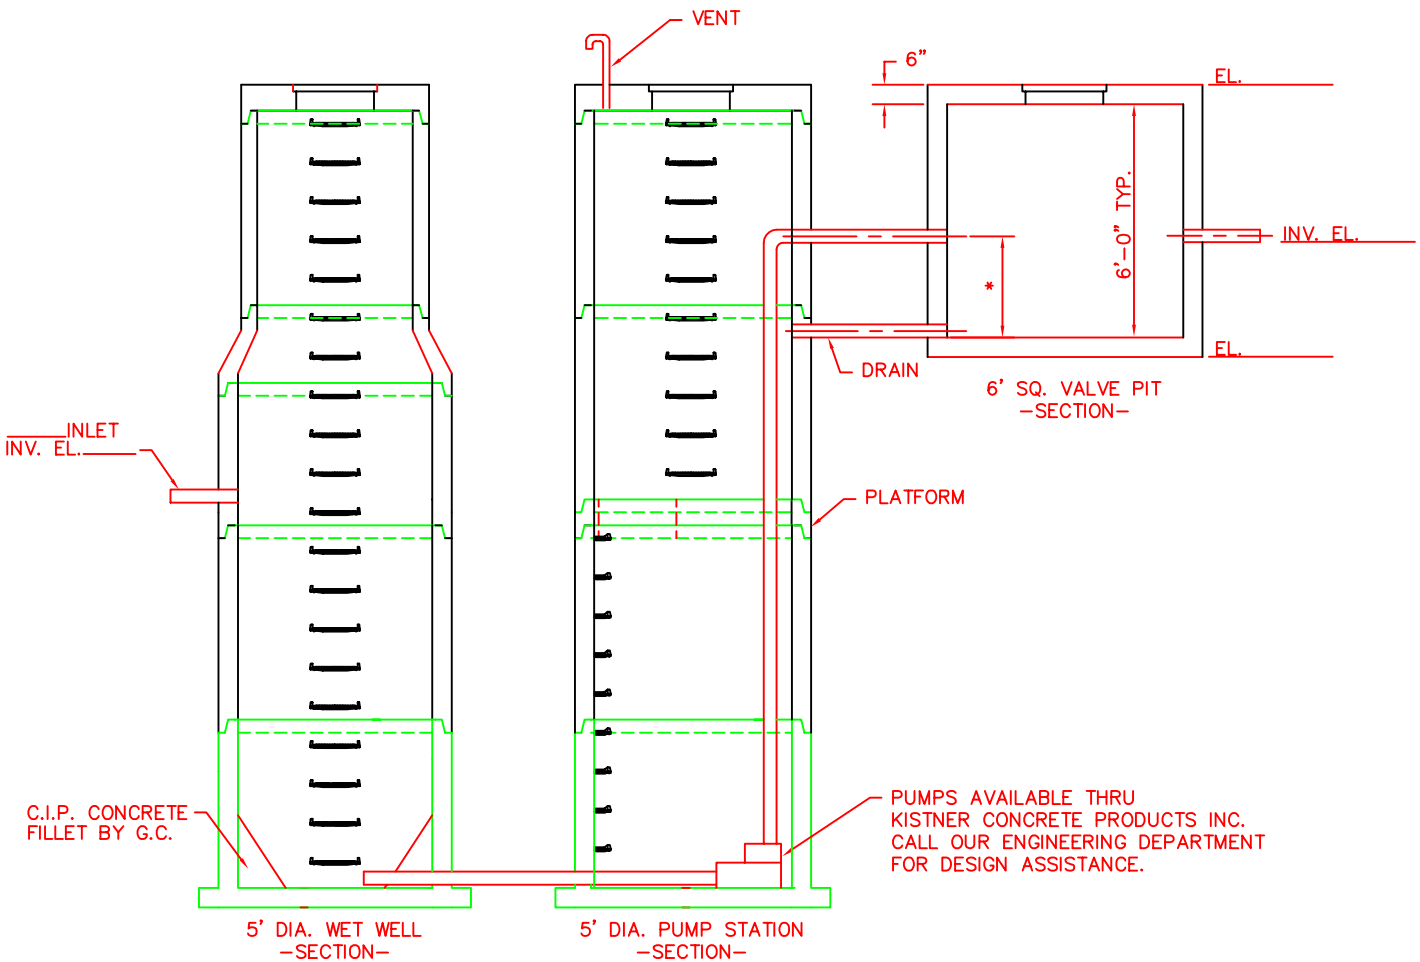

\* - DIMENSIONS BY G.C.

SPECIFICATIONS:

1. FOR ROUND STRUCTURES SEE THE MANHOLE SECTION FOR PIECE SIZES AND SPECIFICATIONS.
2. FOR SQUARE AND RECTANGULAR STRUCTURES SEE THE SQUARE AND RECTANGULAR STRUCTURES SECTION FOR SPECIFICATIONS.