


# OUTLET STRUCTURE

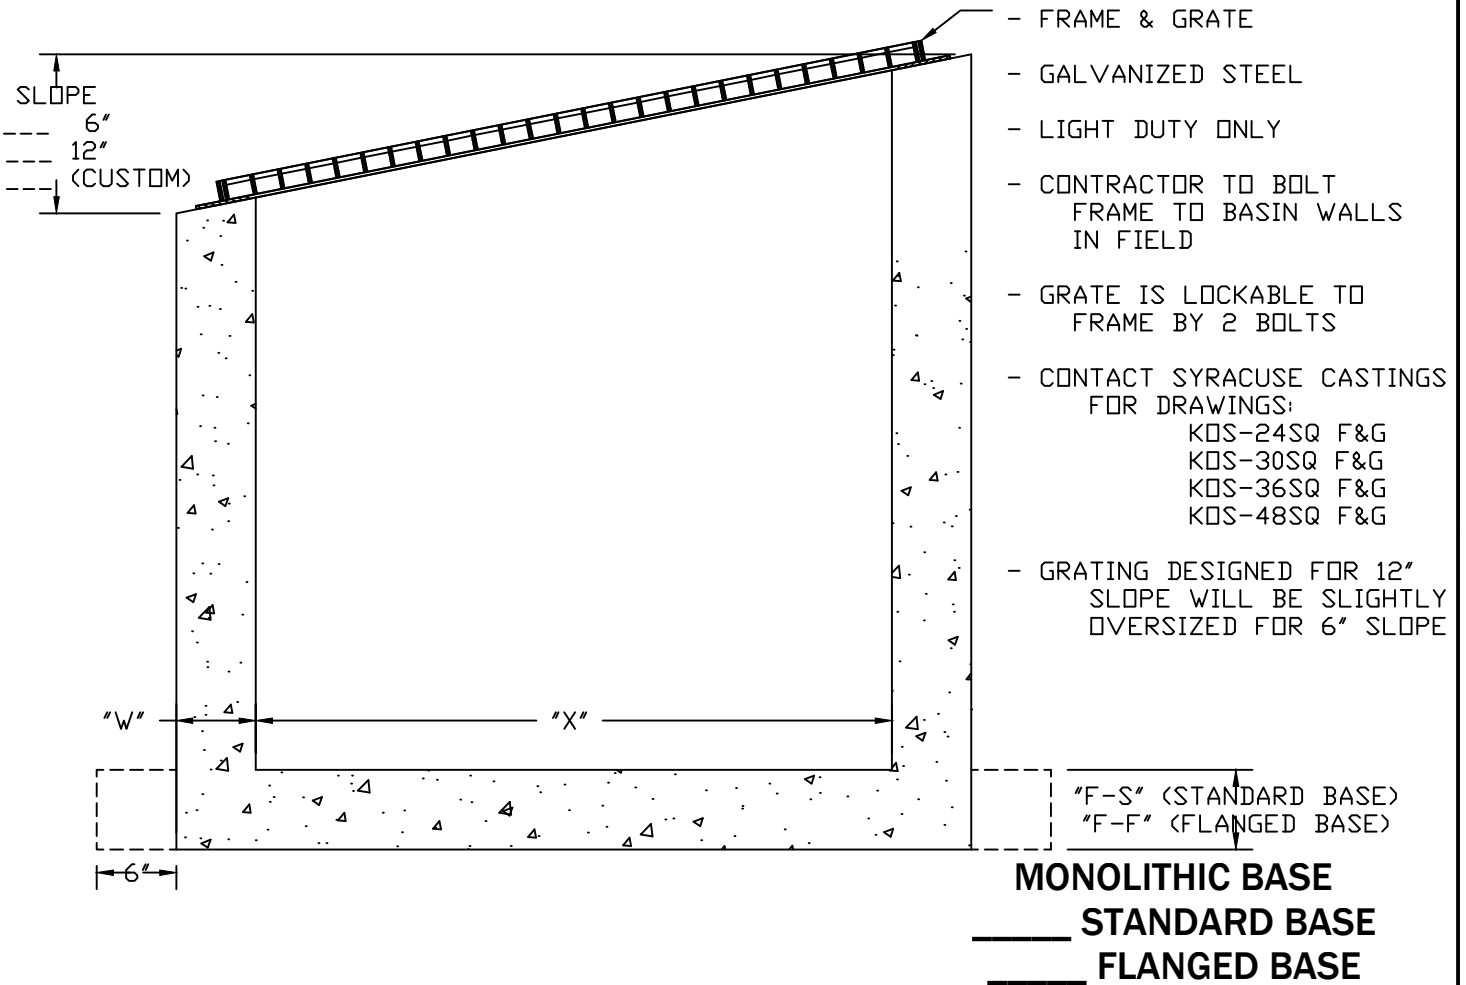

CHECK ONE	X	W	F-S	F-F	FRAME AND GRATE SET
	24" SQ.	6"	6"	9"	KOS-24SQ F&G
	30" SQ.	6"	6"	9"	KOS-30SQ F&G
	36" SQ.	6"	6"	9"	KOS-36SQ F&G
	48" SQ.	6"	6"	9"	KOS-48SQ F&G

**CONTACT KISTNER SALES & ENGINEERING FOR  
CUSTOM STRUCTURES.**

THIS DOCUMENT IS THE PROPRIETARY PROPERTY OF KISTNER CONCRETE. IT HAS BEEN FURNISHED UPON THE CONDITION THAT IT SHALL NOT BE RELEASED, DUPLICATED, USED, OR DISCLOSED IN WHOLE OR IN PART FOR ANY PURPOSE WITHOUT THE EXPRESS WRITTEN PERMISSION OF KISTNER CONCRETE AND SHALL BE CONSIDERED CONFIDENTIAL INFORMATION.

OUTLET STRUCTURE SPECIFICATION SHEET			
DRAWING # 112409-A			
FILE # KISTNER OUTLET STRUCTURE			
Drawn By: ARO	DATE: 11/24/09	Revised By:	Revised:
8713 Read Road P.O. Box 218 East Pembroke, NY 14056 Phone: (585) 762-8216 Fax: (585) 762-8315 E-mail: kistner@kistner.com			