



KISTNER CONCRETE PRODUCTS INC.
8713 READ ROAD
E. PEMBROKE, N.Y.
14056
(716) 894-2267

PRODUCT DESIGNATION

MANHOLE 6' DIA. DOG HOUSE

DWG. NO.

MH-MH6DH

9/9/08

GENERAL NOTES:

1. REINFORCED STEEL CONFORMS TO ASTM A185 SPEC. 0.15 in²/LF AND 0.15 in²/LF B/W IN BOT. SLAB 72" DIA. BARREL.
2. REINFORCED STEEL CONFORMS TO ASTM A185 SPEC. 0.12 in²/LF 48" DIA. BARREL.
3. CONCRETE COMPRESSIVE STRENGTH 4,000 PSI. MINIMUM.
4. MANHOLE DESIGN SPECIFICATIONS CONFORM TO LATEST ASTM C478 SPEC. FOR PRECAST REINFORCED CONCRETE MANHOLE SECTIONS.
5. DOGHOUSE:

H= _____
W= _____

FLAT TOP SLAB IS STEEL REINFORCED TO MEET OR EXCEED HS-20 LOADING.

AVAILABLE OPENINGS


- 24" DIA.
- 24" SQ.
- 30" DIA.
- _____

DIMENSION FROM INVERT TO START OF CONE/REDUCER

BITUMASTIC COATINGS

(IF REQ'D)

- INSIDE
- OUTSIDE
- NONE
- OPTIONAL BUTYL SEALANT IN ADDITION TO O-RING. MFG. RECOMMENDATION ONLY. (6' JOINT ONLY)

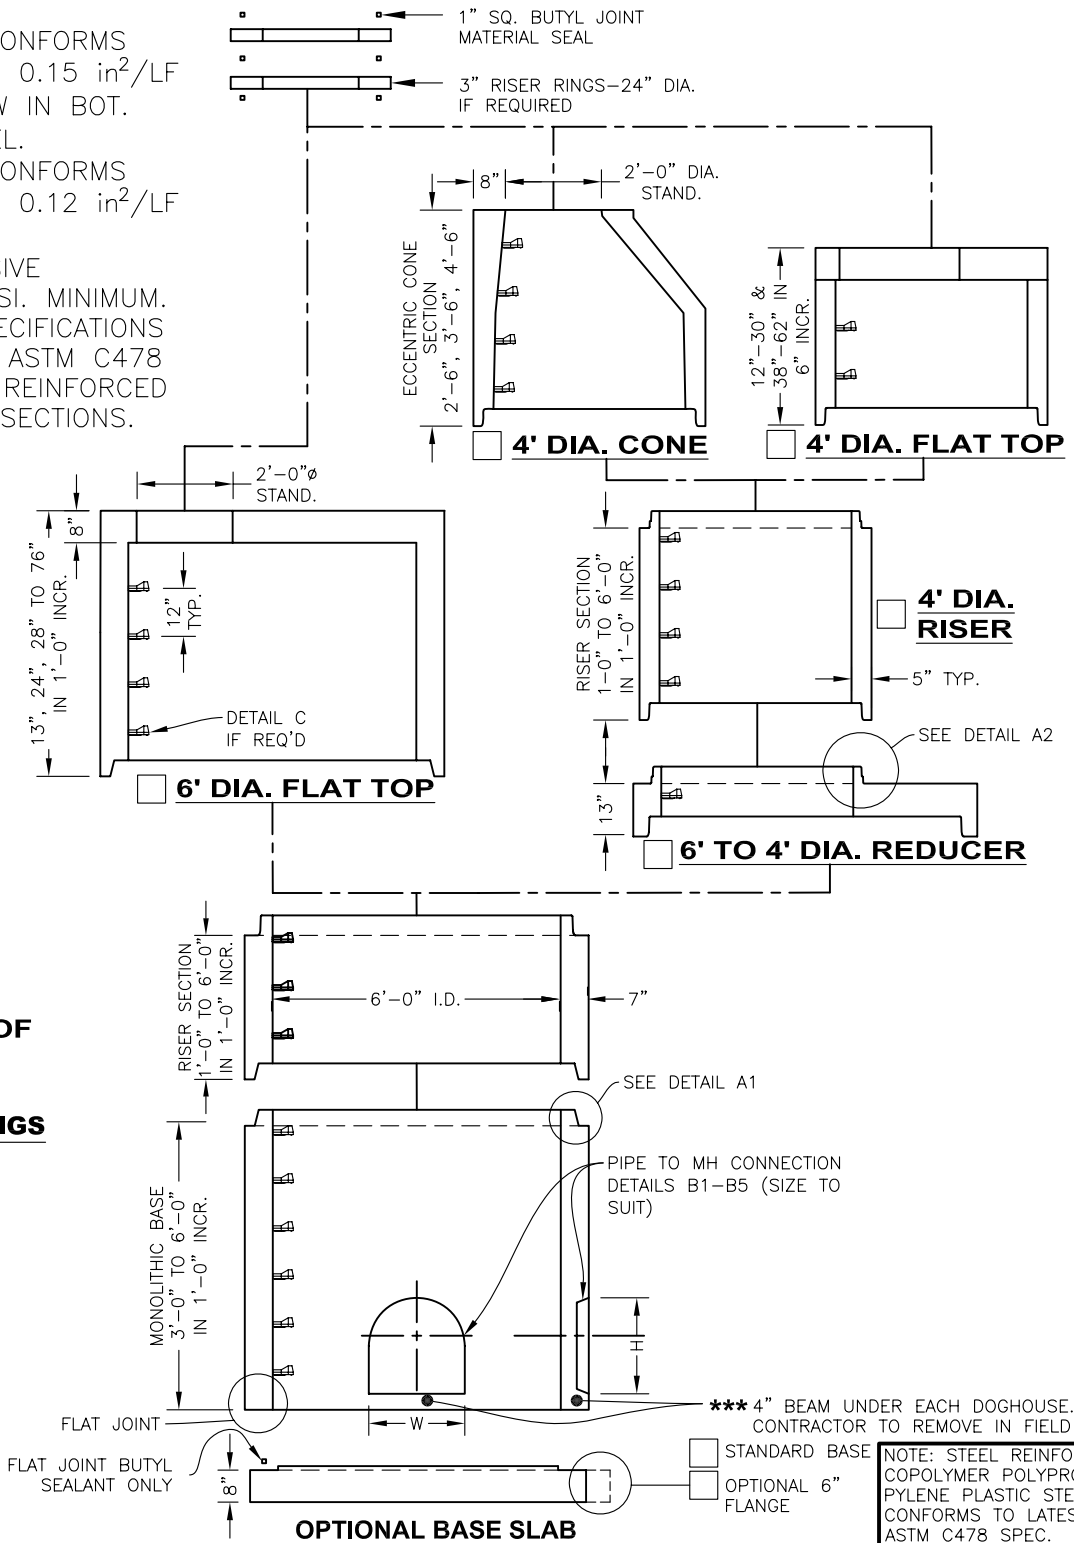

O-RING SECTION JOINT CONFORMS TO LATEST ASTM C443 SPEC. AND BUTYL CONFORMS TO FEDERAL SPEC. SS-S-210A.

NOTE: STEEL REINFORCED COPOLYMER POLYPROPYLENE PLASTIC STEP CONFORMS TO LATEST ASTM C478 SPEC.

<p>A1 6' DIA. RUBBER O-RING & BUTYL JOINT</p>	<p>A2 4' DIA. FACTORY LUBED OFFSET GASKET</p>	<p>B1 HOLE-G.C. TO GROUT B2 HOLE FOR LINKSEAL</p>	<p>B3</p>	<p>B4 KNOCKOUT PIPE TO FIT B5 DOGHOUSE*** PIPE TO FIT</p>	<p>C PS2-PFS POLY-PROPYLENE STEP</p>
---	---	---	-----------	---	--