


TOP VIEW

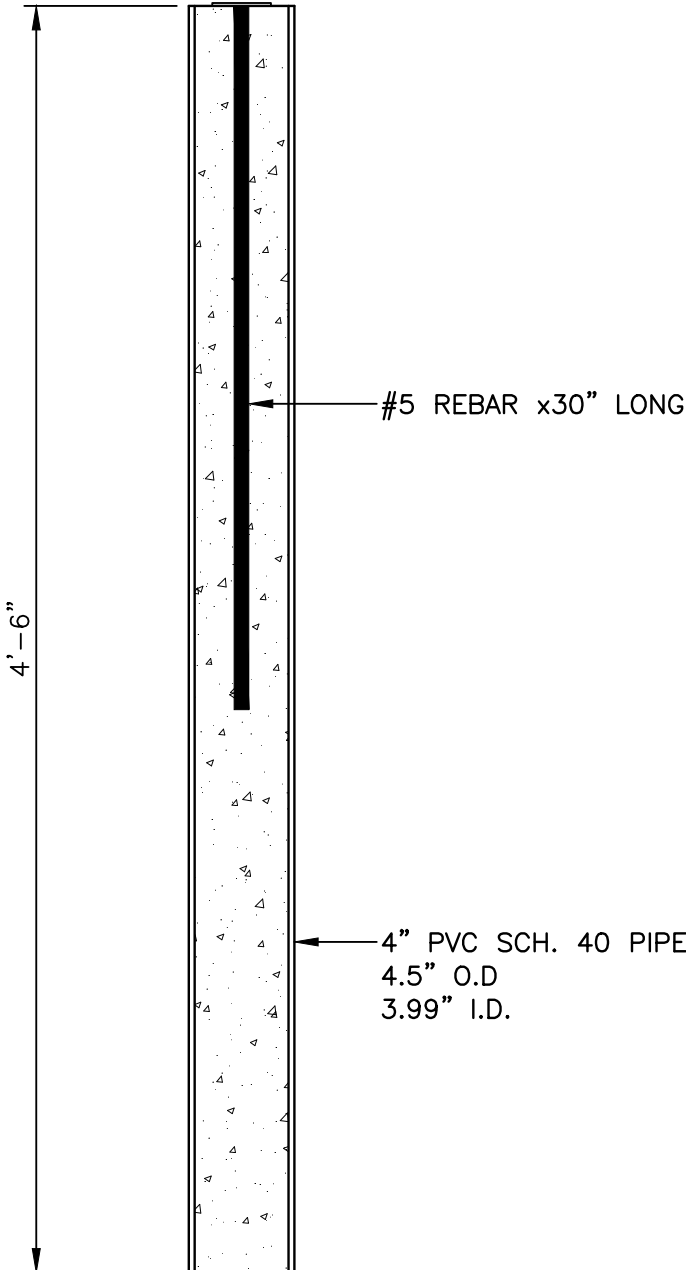

ELEVATION
NYS DEC MONUMENT MARKER



ALUMINUM CAP DETAIL

L:\CADD\PRODUCTS\MONUMENT MARKERS\NYSDECMM_R0.dwg

DATE: 5/6/19	PROJECT: KCP INHOUSE NYS DEC MONUMENT MARKERS	SHEET TITLE: NYS DEC MONUMENT MARKER DETAIL SHEET	SHEET NO: 01
SCALE: N.T.S.			DWG. NO: NYSDECMM
	KISTNER CONCRETE PRODUCTS, INC. 5550 HINMAN ROAD LOCKPORT, NEW YORK 14094 PHONE 716-434-6157		DRAWN BY: MAK CK'D BY: MJK
	REV. NO.	DATE	DESCRIPTION