



KISTNER CONCRETE PRODUCTS, INC.
 SUPERIOR PRECAST PRODUCTS THROUGH ENGINEERING
 MAIN SALES OFFICE: P.O. BOX 250, 8713 READ ROAD, EAST PEMBROKE, NEW YORK 14056
 716/894-2267 BUFFALO LINE 716/762-8216 EAST PEMBROKE LINE 716/762-8315 FAX LINE





TECHNICAL DATA AND ORDERING DETAILS

STANDARD STRAIGHT UNITS			
UNIT	MARK #	LENGTH	WT.
STANDARD	S8	8'-0"	968
HANDICAP DROP	HD	8'-0"	739
DRIVEWAY TRANSITION	DL,DR	5'-11"	526
DRIVEWAY SECTION	D4	4'-0"	327
TRANSITION END	TL,TR	2'-0"	207


STANDARD RADII			
RADIUS	NO. PCS. PER 1/4 CIRCLE	LENGTH	WT.
2.5	1	3'-11"	440
5.0	2*	3'-11"	440
10.0	2*	7'-10"	875
15.0	3*	7'-10"	875
20.0	4*	7'-10"	875
25.0	5*	7'-10"	875
30.0	6*	7'-10"	875
40.0	8*	7'-10"	875
50.0	10*	7'-10"	875
60.0	12*	7'-10"	875
70.0	14*	7'-10"	875
80.0	16*	7'-10"	875
90.0	18*	7'-10"	875

* ALLOW 1/4" JOINT BETWEEN PCS.


ALL UNITS VIEWED FROM PAVEMENT FACE.

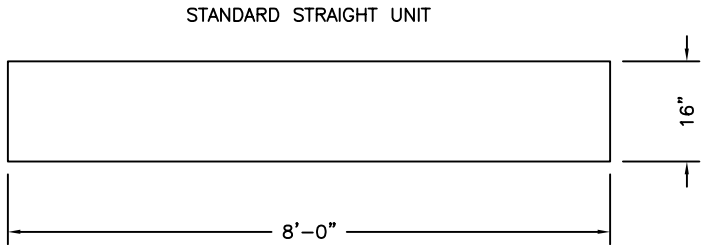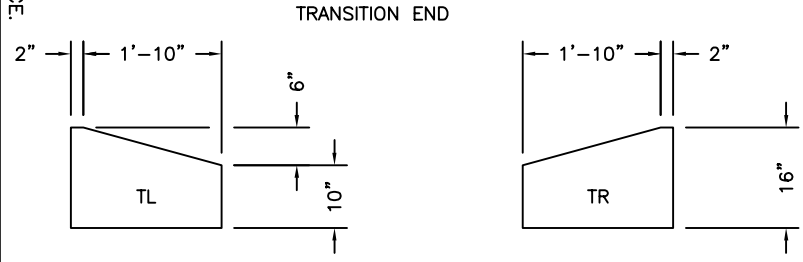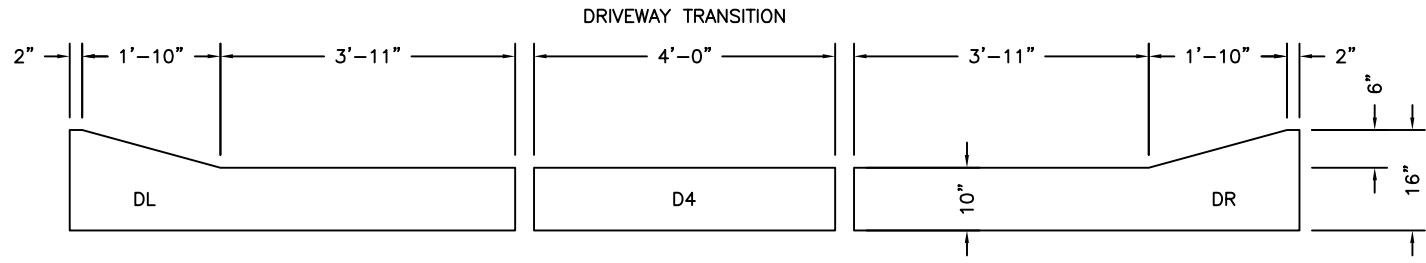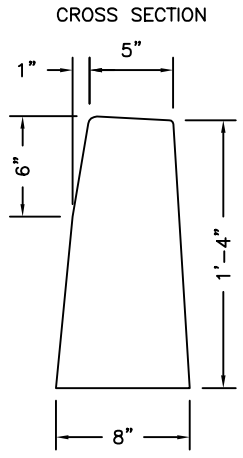

FRONT VIEW

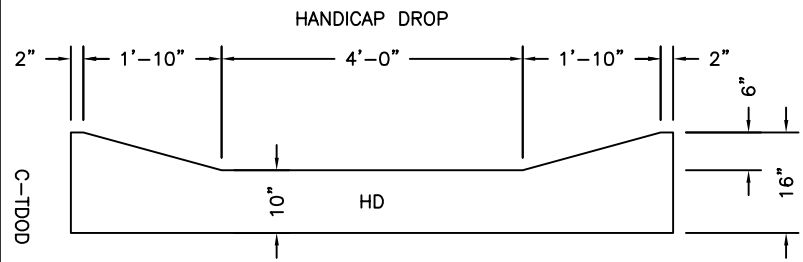

C-TDOD

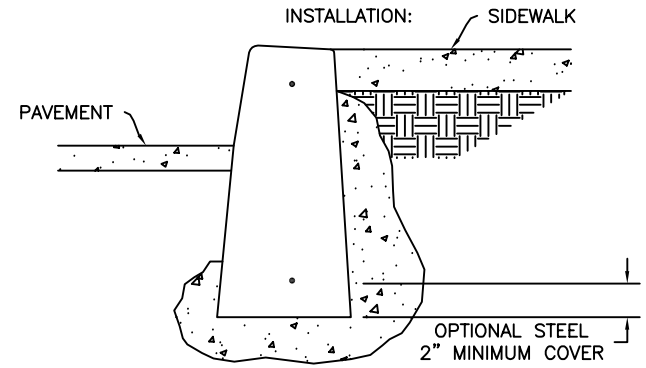

© 2004 Kistner Concrete Products, Inc.
 SPECIFICATIONS ARE SUBJECT TO CHANGE WITHOUT NOTICE.